

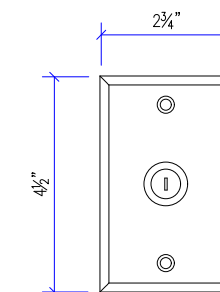


- M2500 ELECTRICAL NOTES:
- SMOKE GUARD TO PROVIDE:
    - MAIN CONTROLLER STATION
    - END-OF-LINE DIODE
  - ALL REMAINING ELECTRICAL BY OTHERS.
  - DEFAULT LOCATION OF MAIN MOTOR IS RIGHT SIDE VIEWED FROM FRONT ELEVATION. LEFT SIDE IS OPTIONAL UPON REQUEST.
  - CONTROLLER DIMENSIONS ARE 18"x14.25"x 6". REFER TO SUPPLEMENTARY DOCUMENTATION FOR WIRING SPECIFICS & MOUNTING DETAILS.

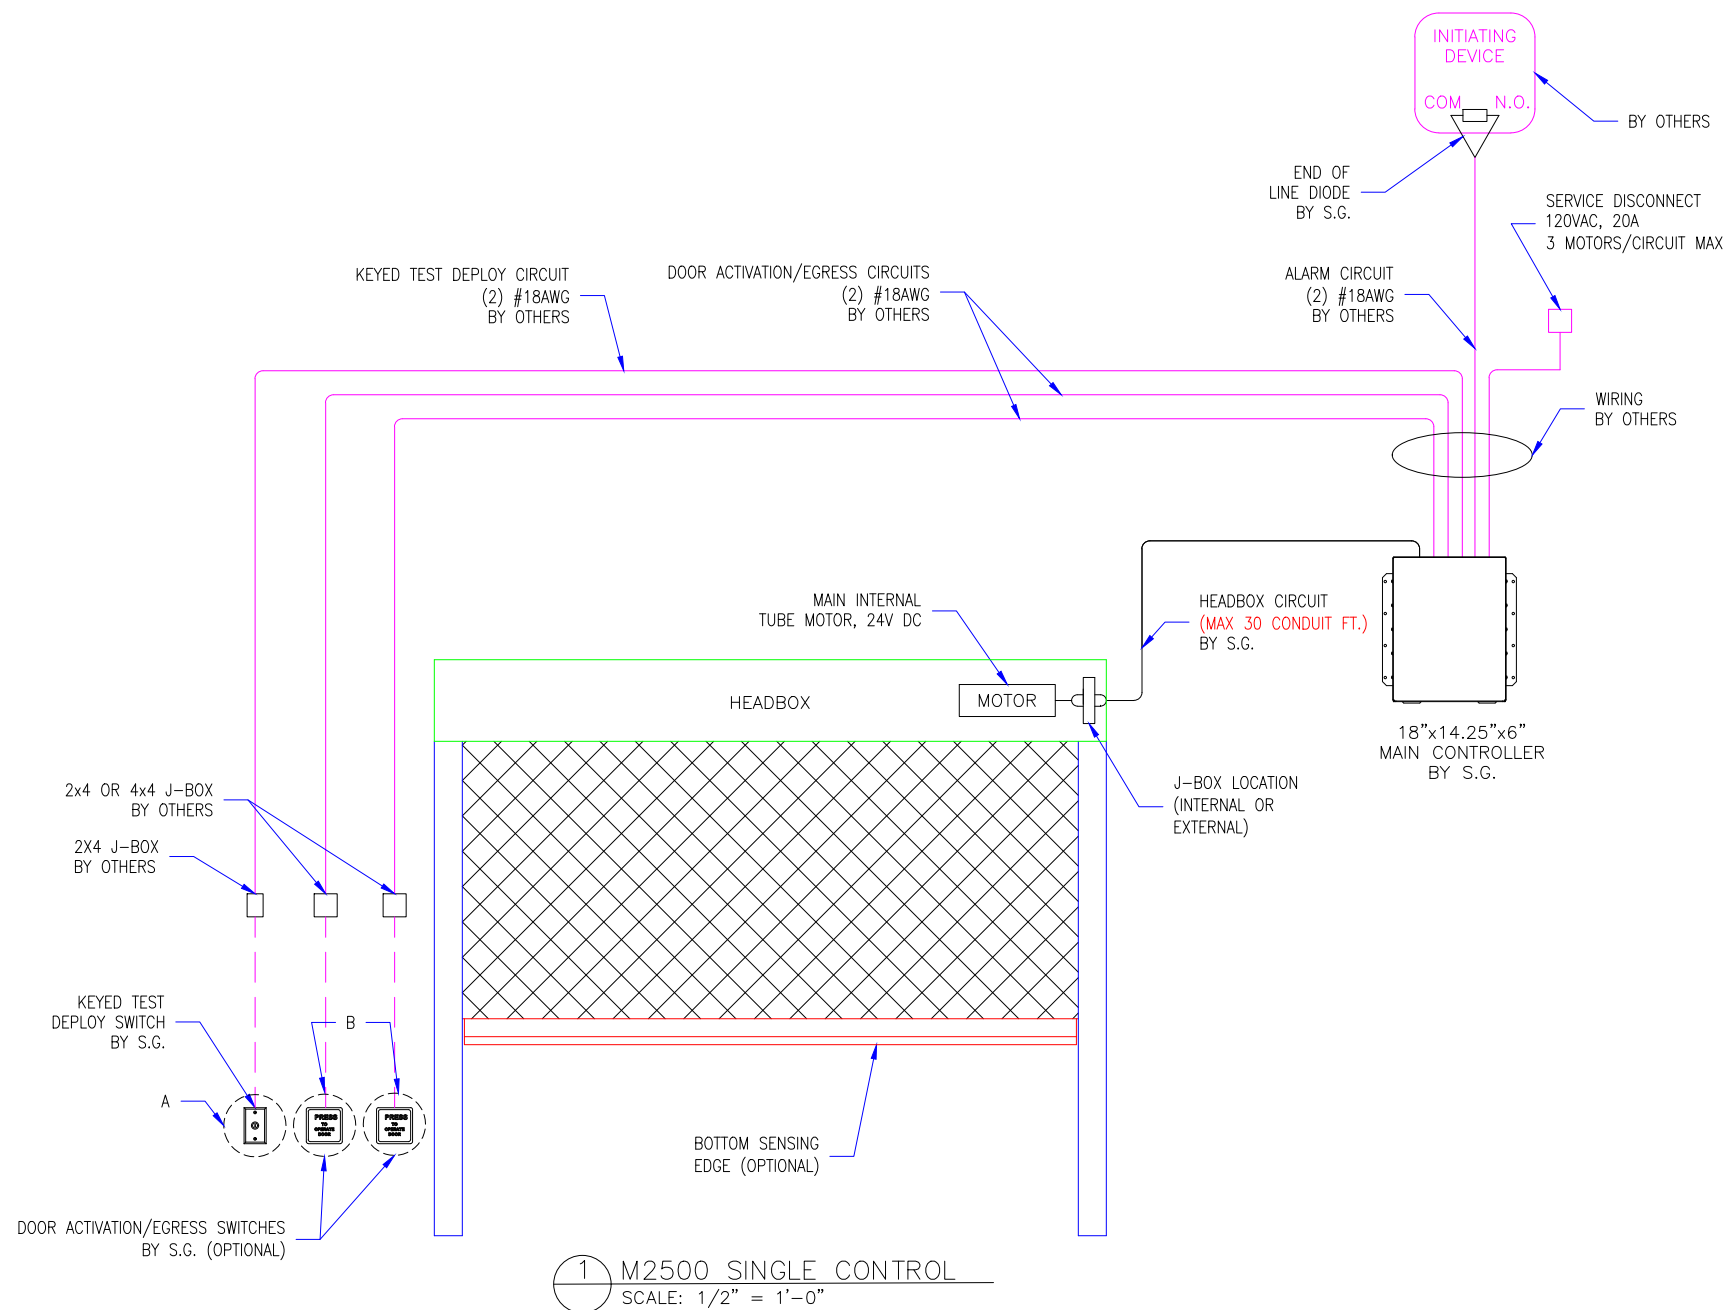

DETAIL: KEYED TEST DEPLOY SWITCH  
SCALE: 3" = 1'-0"

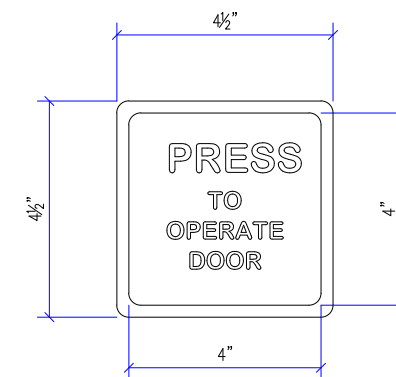

OPTIONAL DETAIL: DOOR ACTIVATION SWITCH  
SCALE: 3" = 1'-0"

REVISION

REVISION NUMBER	REVISION DATE	REVISION DESCRIPTION
01	7.28.20	INITIAL RELEASE

QUOTE:  
CONFIGURATION:  
PROJECT:  
DIST.:

DESIGN SET: D1

MODEL: M2500

ELECTRICAL DIAGRAM  
SINGLE CONTROLLER

DRAWN: TLM 7.28.2020


SIZE

**B**


SHEET

1 OF 3


M2500 ELECTRICAL NOTES:  
 1. SMOKE GUARD TO PROVIDE:  
 a. MAIN CONTROLLER STATION  
 b. END-OF-LINE DIODE  
 2. ALL REMAINING ELECTRICAL BY OTHERS.  
 3. DEFAULT LOCATION OF MAIN MOTOR IS RIGHT SIDE VIEWED FROM FRONT ELEVATION. LEFT SIDE IS OPTIONAL UPON REQUEST.  
 4. CONTROLLER DIMENSIONS ARE 18"x14.25"x 6", REFER TO SUPPLEMENTARY DOCUMENTATION FOR WIRING SPECIFICS & MOUNTING DETAILS.

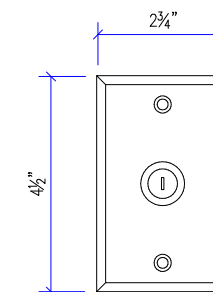

Ⓐ DETAIL A: KEYED TEST DEPLOY SWITCH BY S.G.  
SCALE: 3"=1'

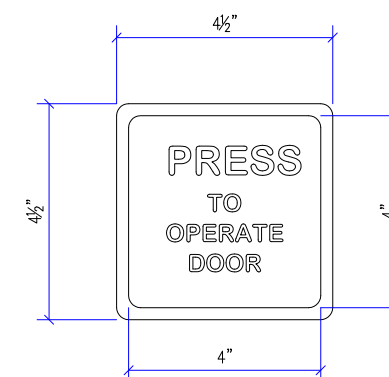

Ⓑ OPTIONAL: DETAIL B: DOOR ACTIVATION SWITCH BY S.G.  
SCALE: 3"=1'

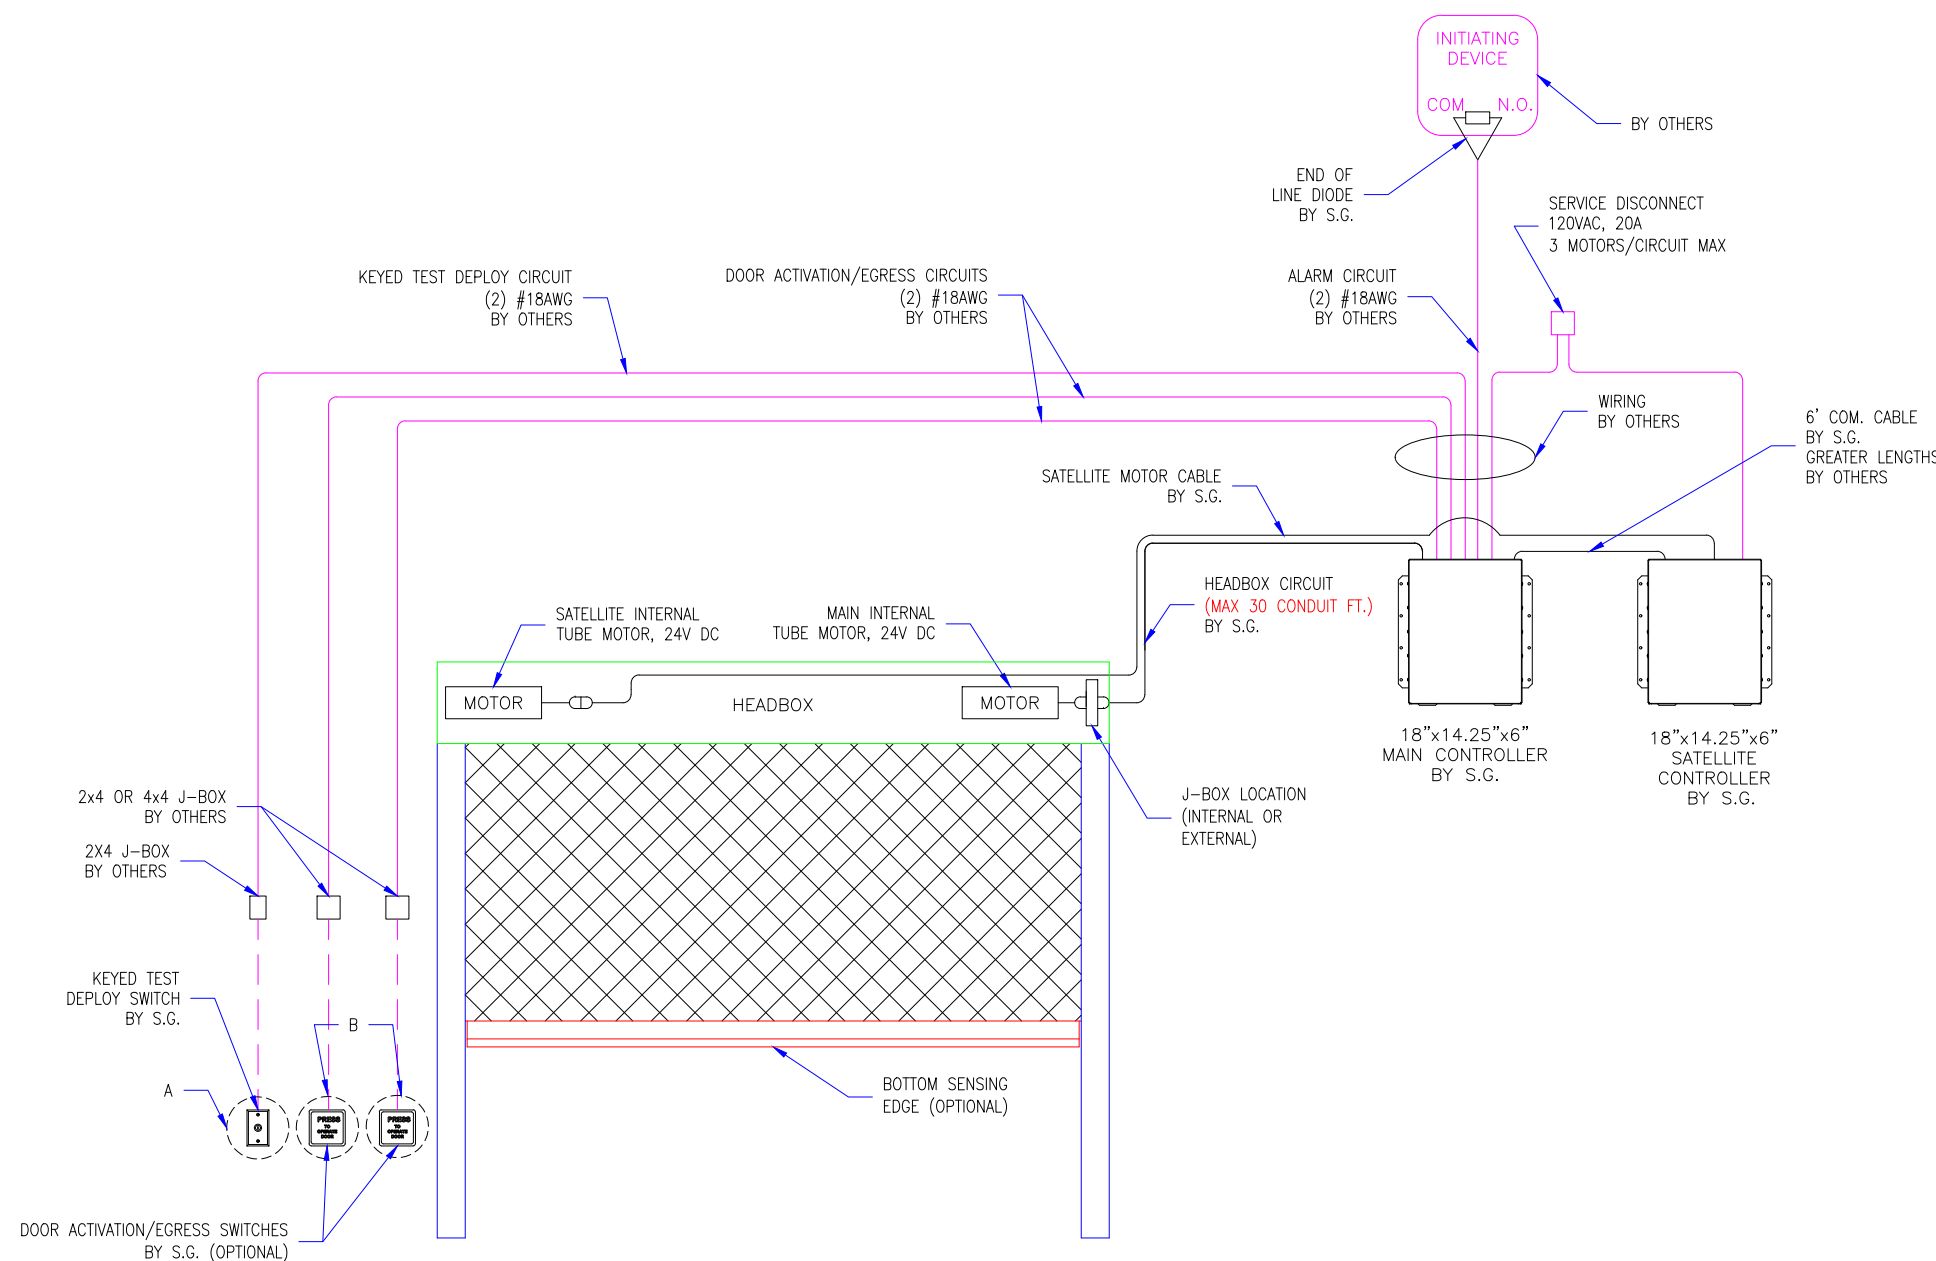


① M2500 DUAL CONTROLLER  
SCALE: 1/2" = 1'-0"

REVISION		
REVISION NUMBER	REVISION DATE	REVISION DESCRIPTION
01	7.28.20	INITIAL RELEASE


QUOTE:  
 CONFIGURATION:  
 PROJECT:  
 DIST.:

DESIGN SET: D1	SIZE <b>B</b>
MODEL: M2500	SHEET 2 OF 3
ELECTRICAL DIAGRAM DUAL CONTROLLER	
DRAWN: TLM	7.28.2020


- M2500 ELECTRICAL NOTES:
- SMOKE GUARD TO PROVIDE:
    - MAIN CONTROLLER STATION
    - END-OF-LINE DIODE
  - ALL REMAINING ELECTRICAL BY OTHERS.
  - DEFAULT LOCATION OF MAIN MOTOR IS RIGHT SIDE VIEWED FROM FRONT ELEVATION. LEFT SIDE IS OPTIONAL UPON REQUEST.
  - CONTROLLER DIMENSIONS ARE 18"x14.25"x 6". REFER TO SUPPLEMENTARY DOCUMENTATION FOR WIRING SPECIFICS & MOUNTING DETAILS.

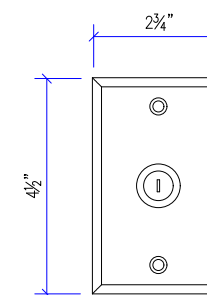

DETAIL A: KEYED TEST DEPLOY SWITCH BY S.G.  
SCALE: 3"=1'

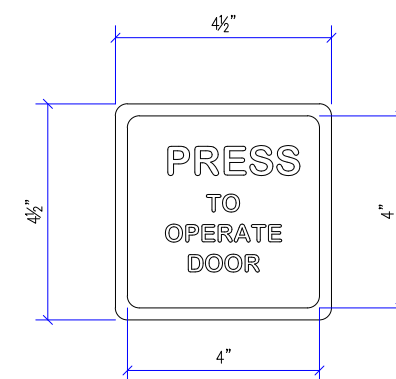

OPTIONAL: DETAIL B: DOOR ACTIVATION SWITCH BY S.G.  
SCALE: 3"=1'

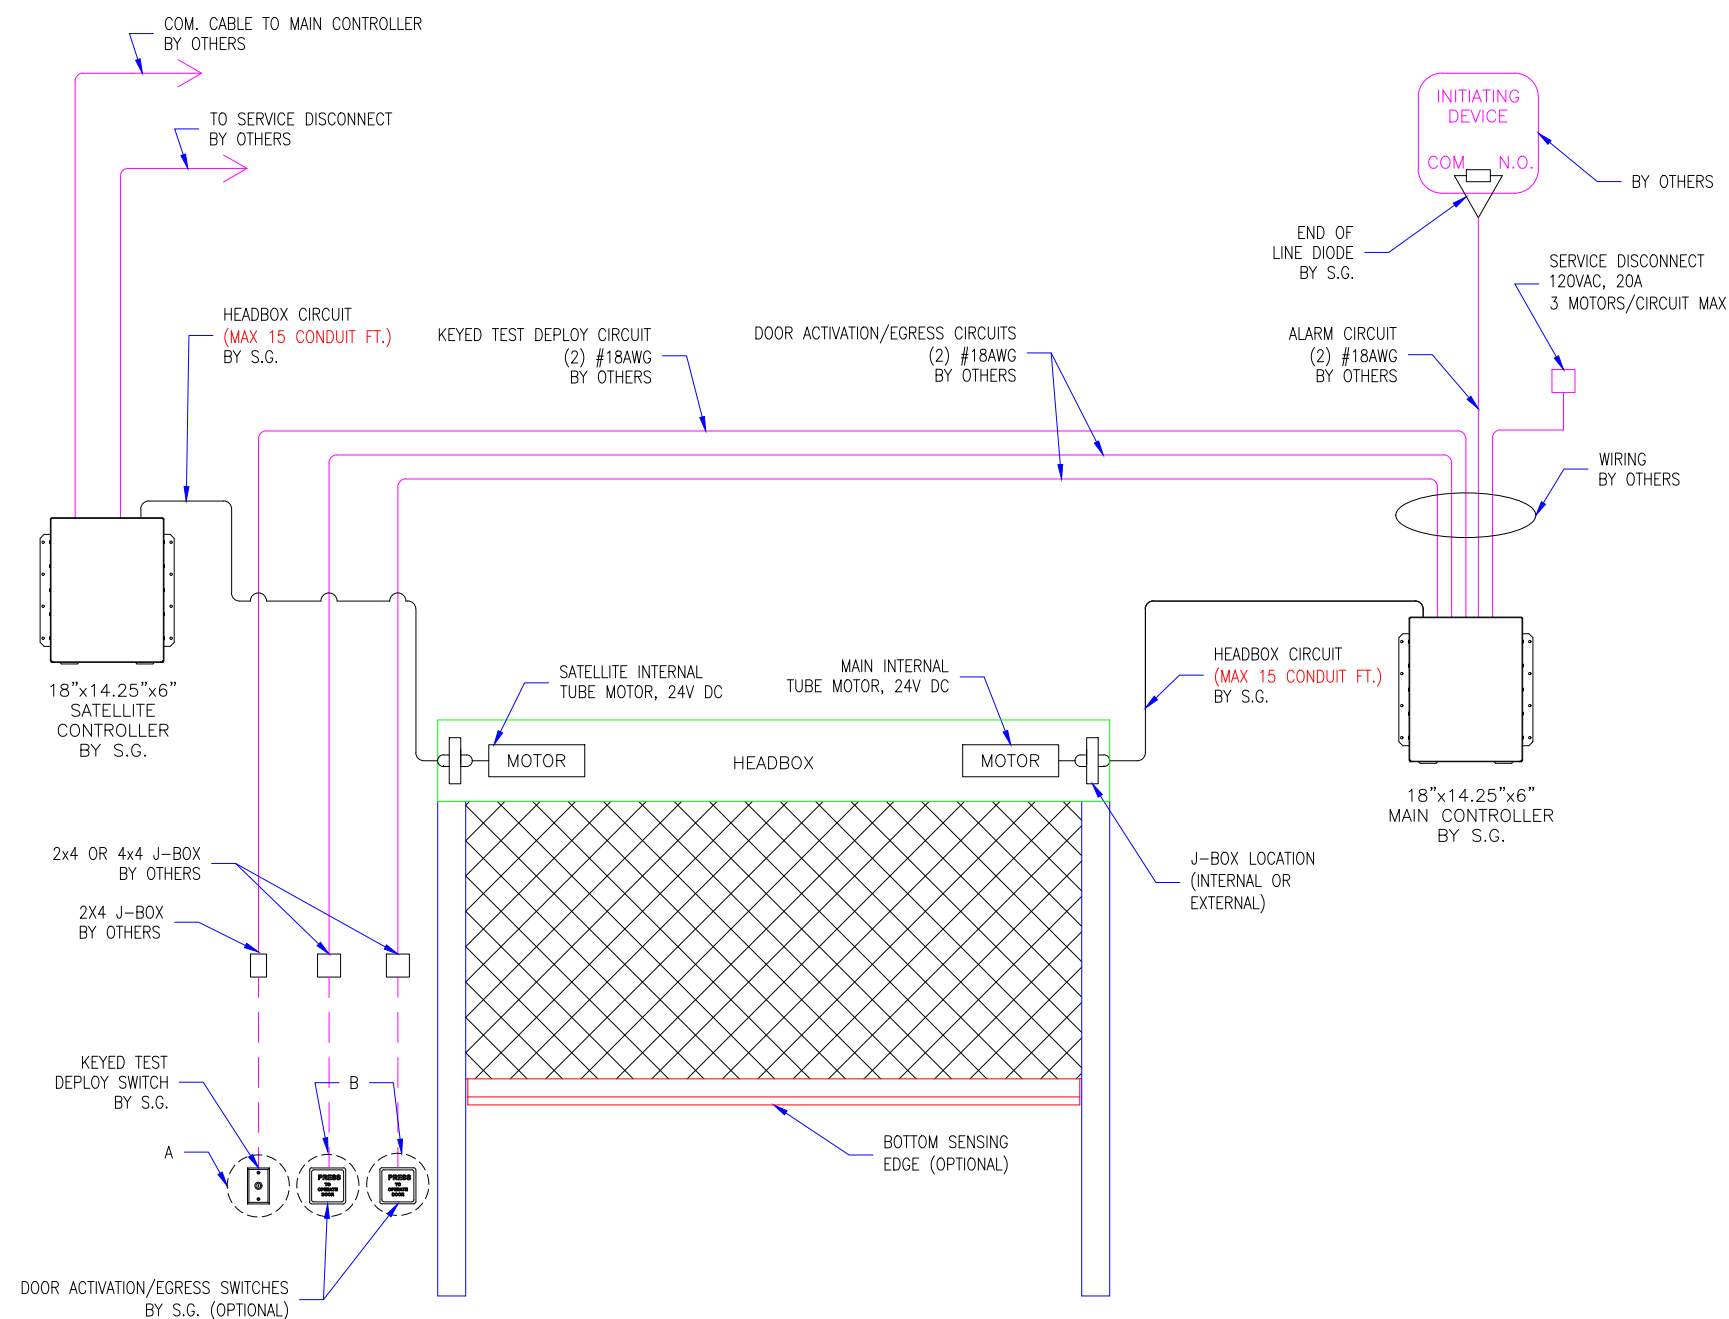

1 M2500 DUAL WIDE CONTROLLER  
SCALE: 1/2" = 1'-0"

REVISION		
REVISION NUMBER	REVISION DATE	REVISION DESCRIPTION
01	7.28.20	INITIAL RELEASE

QUOTE:  
CONFIGURATION:  
PROJECT:  
DIST.:

DESIGN SET: D1	SIZE <b>B</b>
MODEL: M2500	SHEET 3 OF 3
ELECTRICAL DIAGRAM DUAL WIDE CONTROLLER	
DRAWN: TLM	7.28.2020